


PÔDORYS PODKROVIA

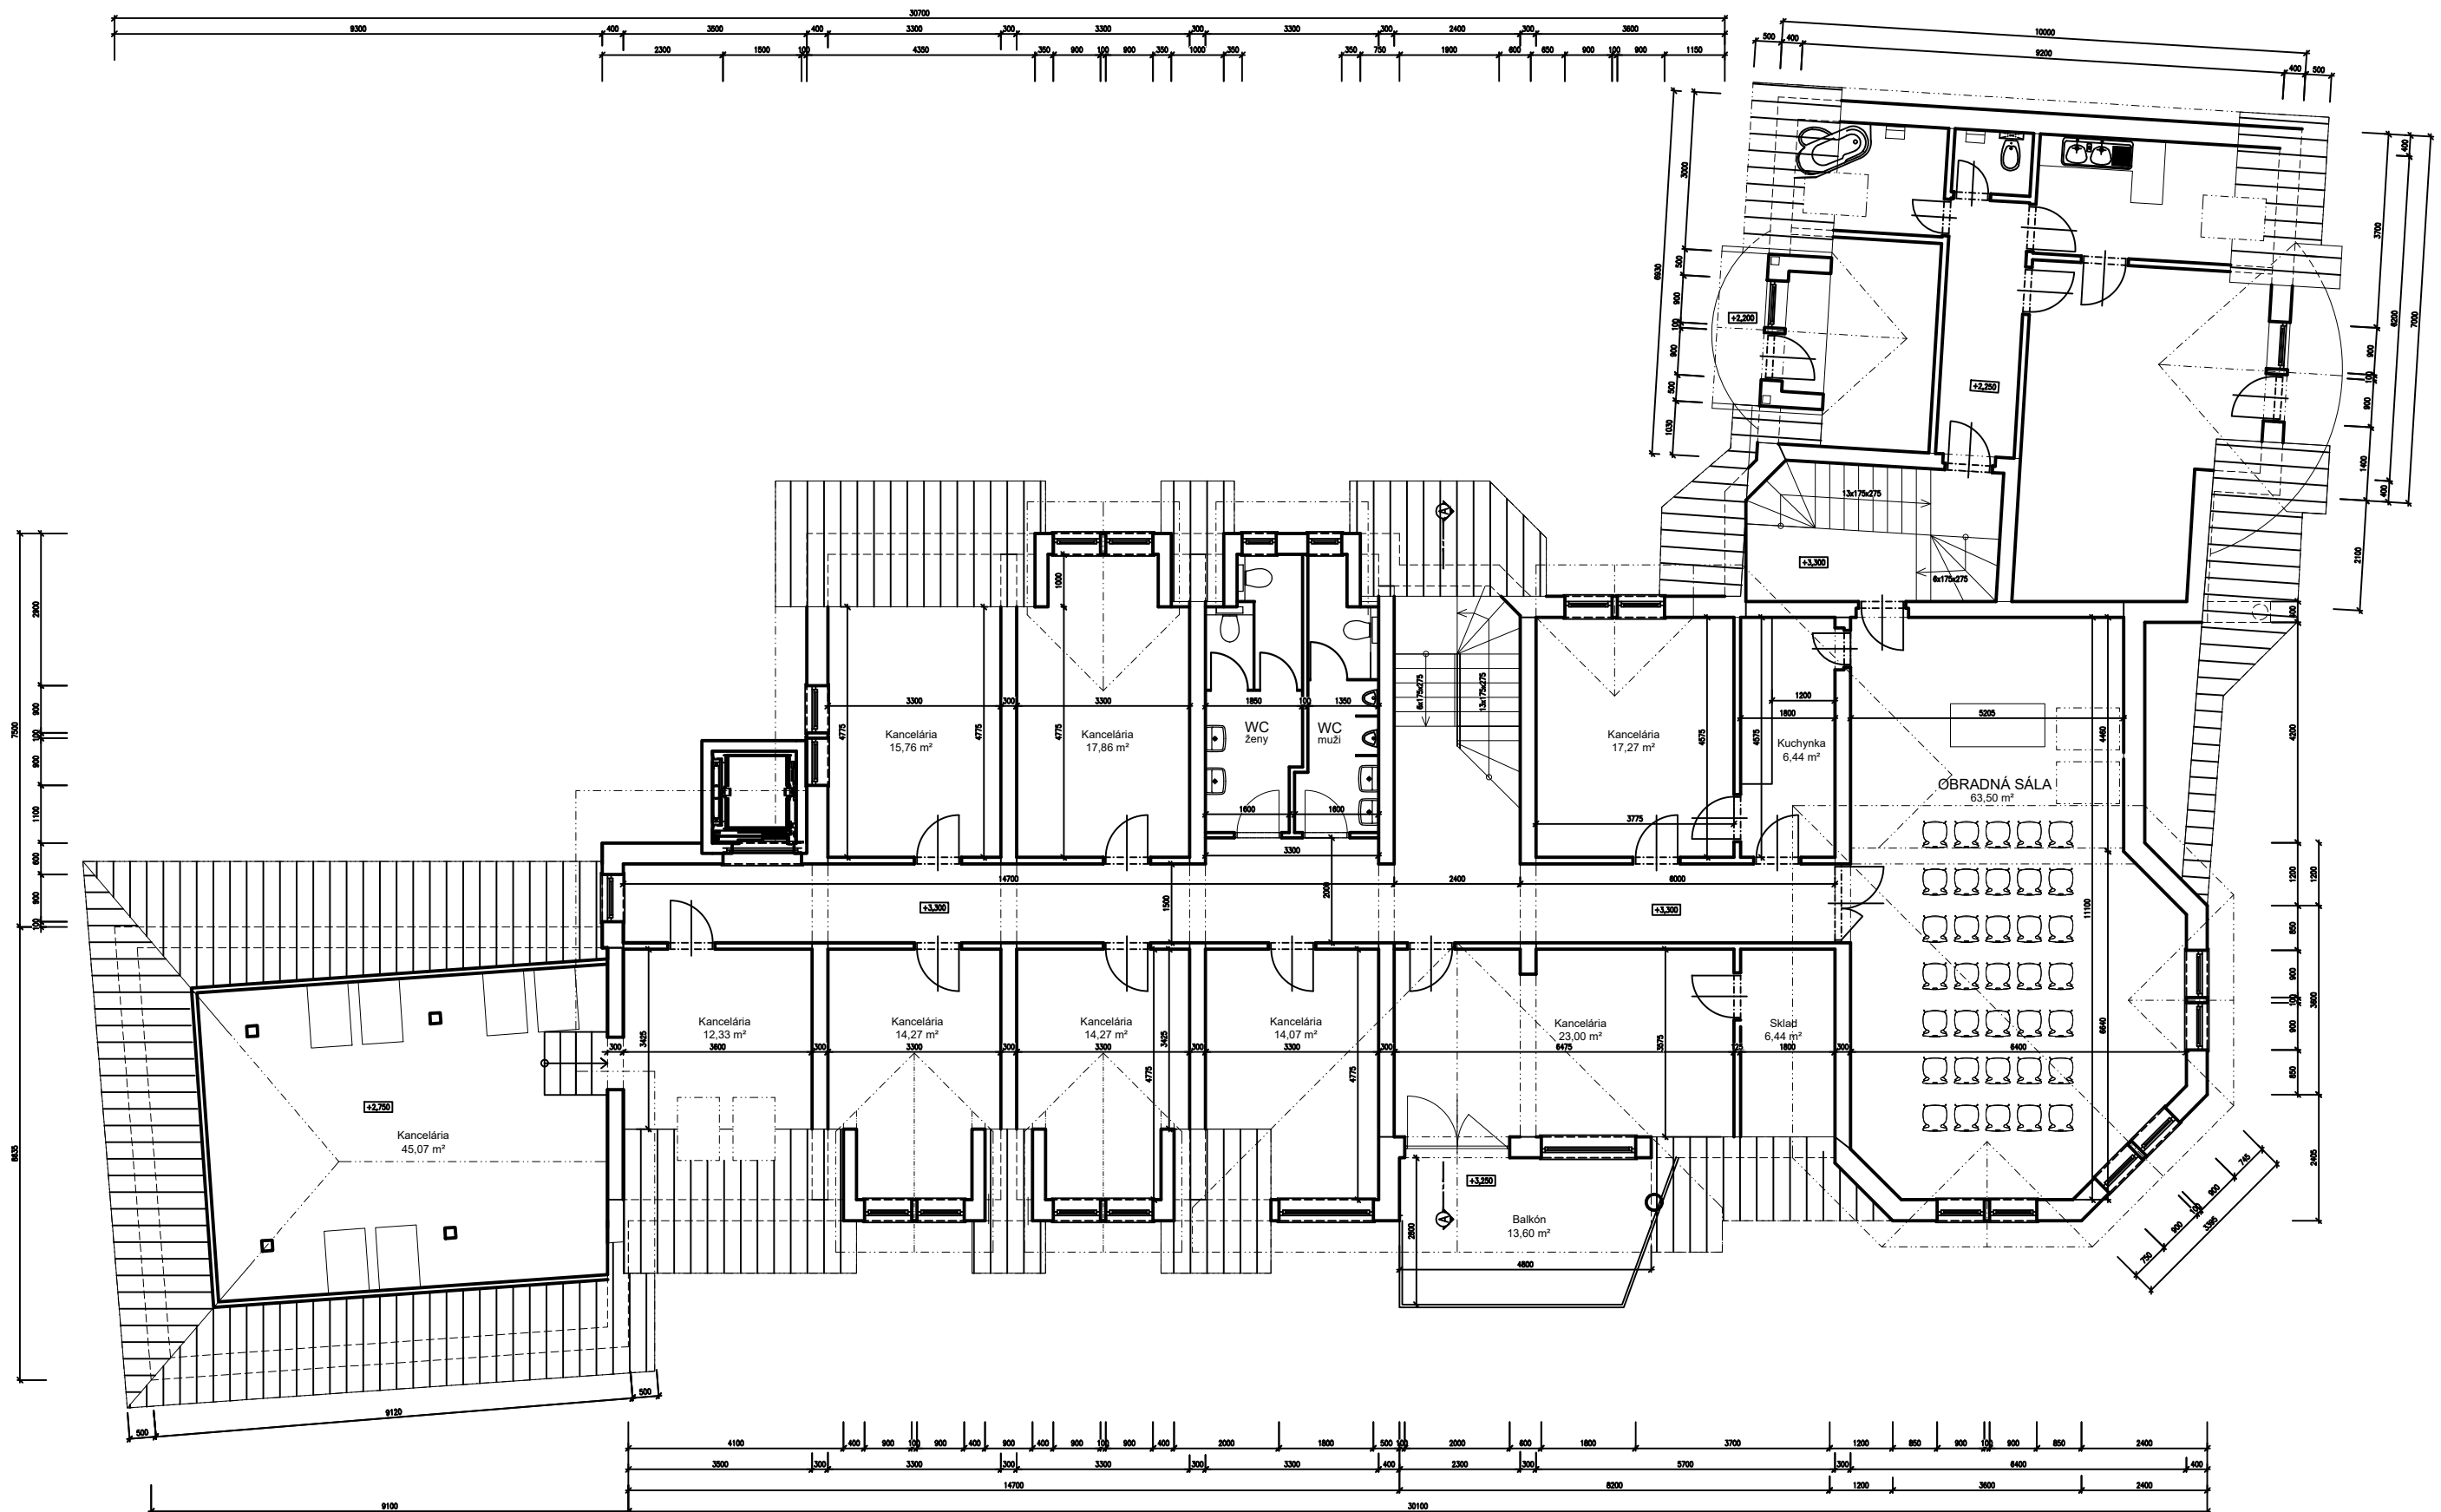

mierka 1:125 @A3

Ing. arch. Tomáš Tornyos